



Department Legend

- ADMINISTRATION
- ASSEMBLY
- CLASSROOM
- SPECIALTY CLASSROOM
- SUPPORT


1 LEVEL 1 - FLOOR PLAN
Scale: 1/16" = 1'-0"

NEWMARKET MIDDLE / HIGH SCHOOL

RENOVATIONS & ADDITION

DECEMBER 29, 2014



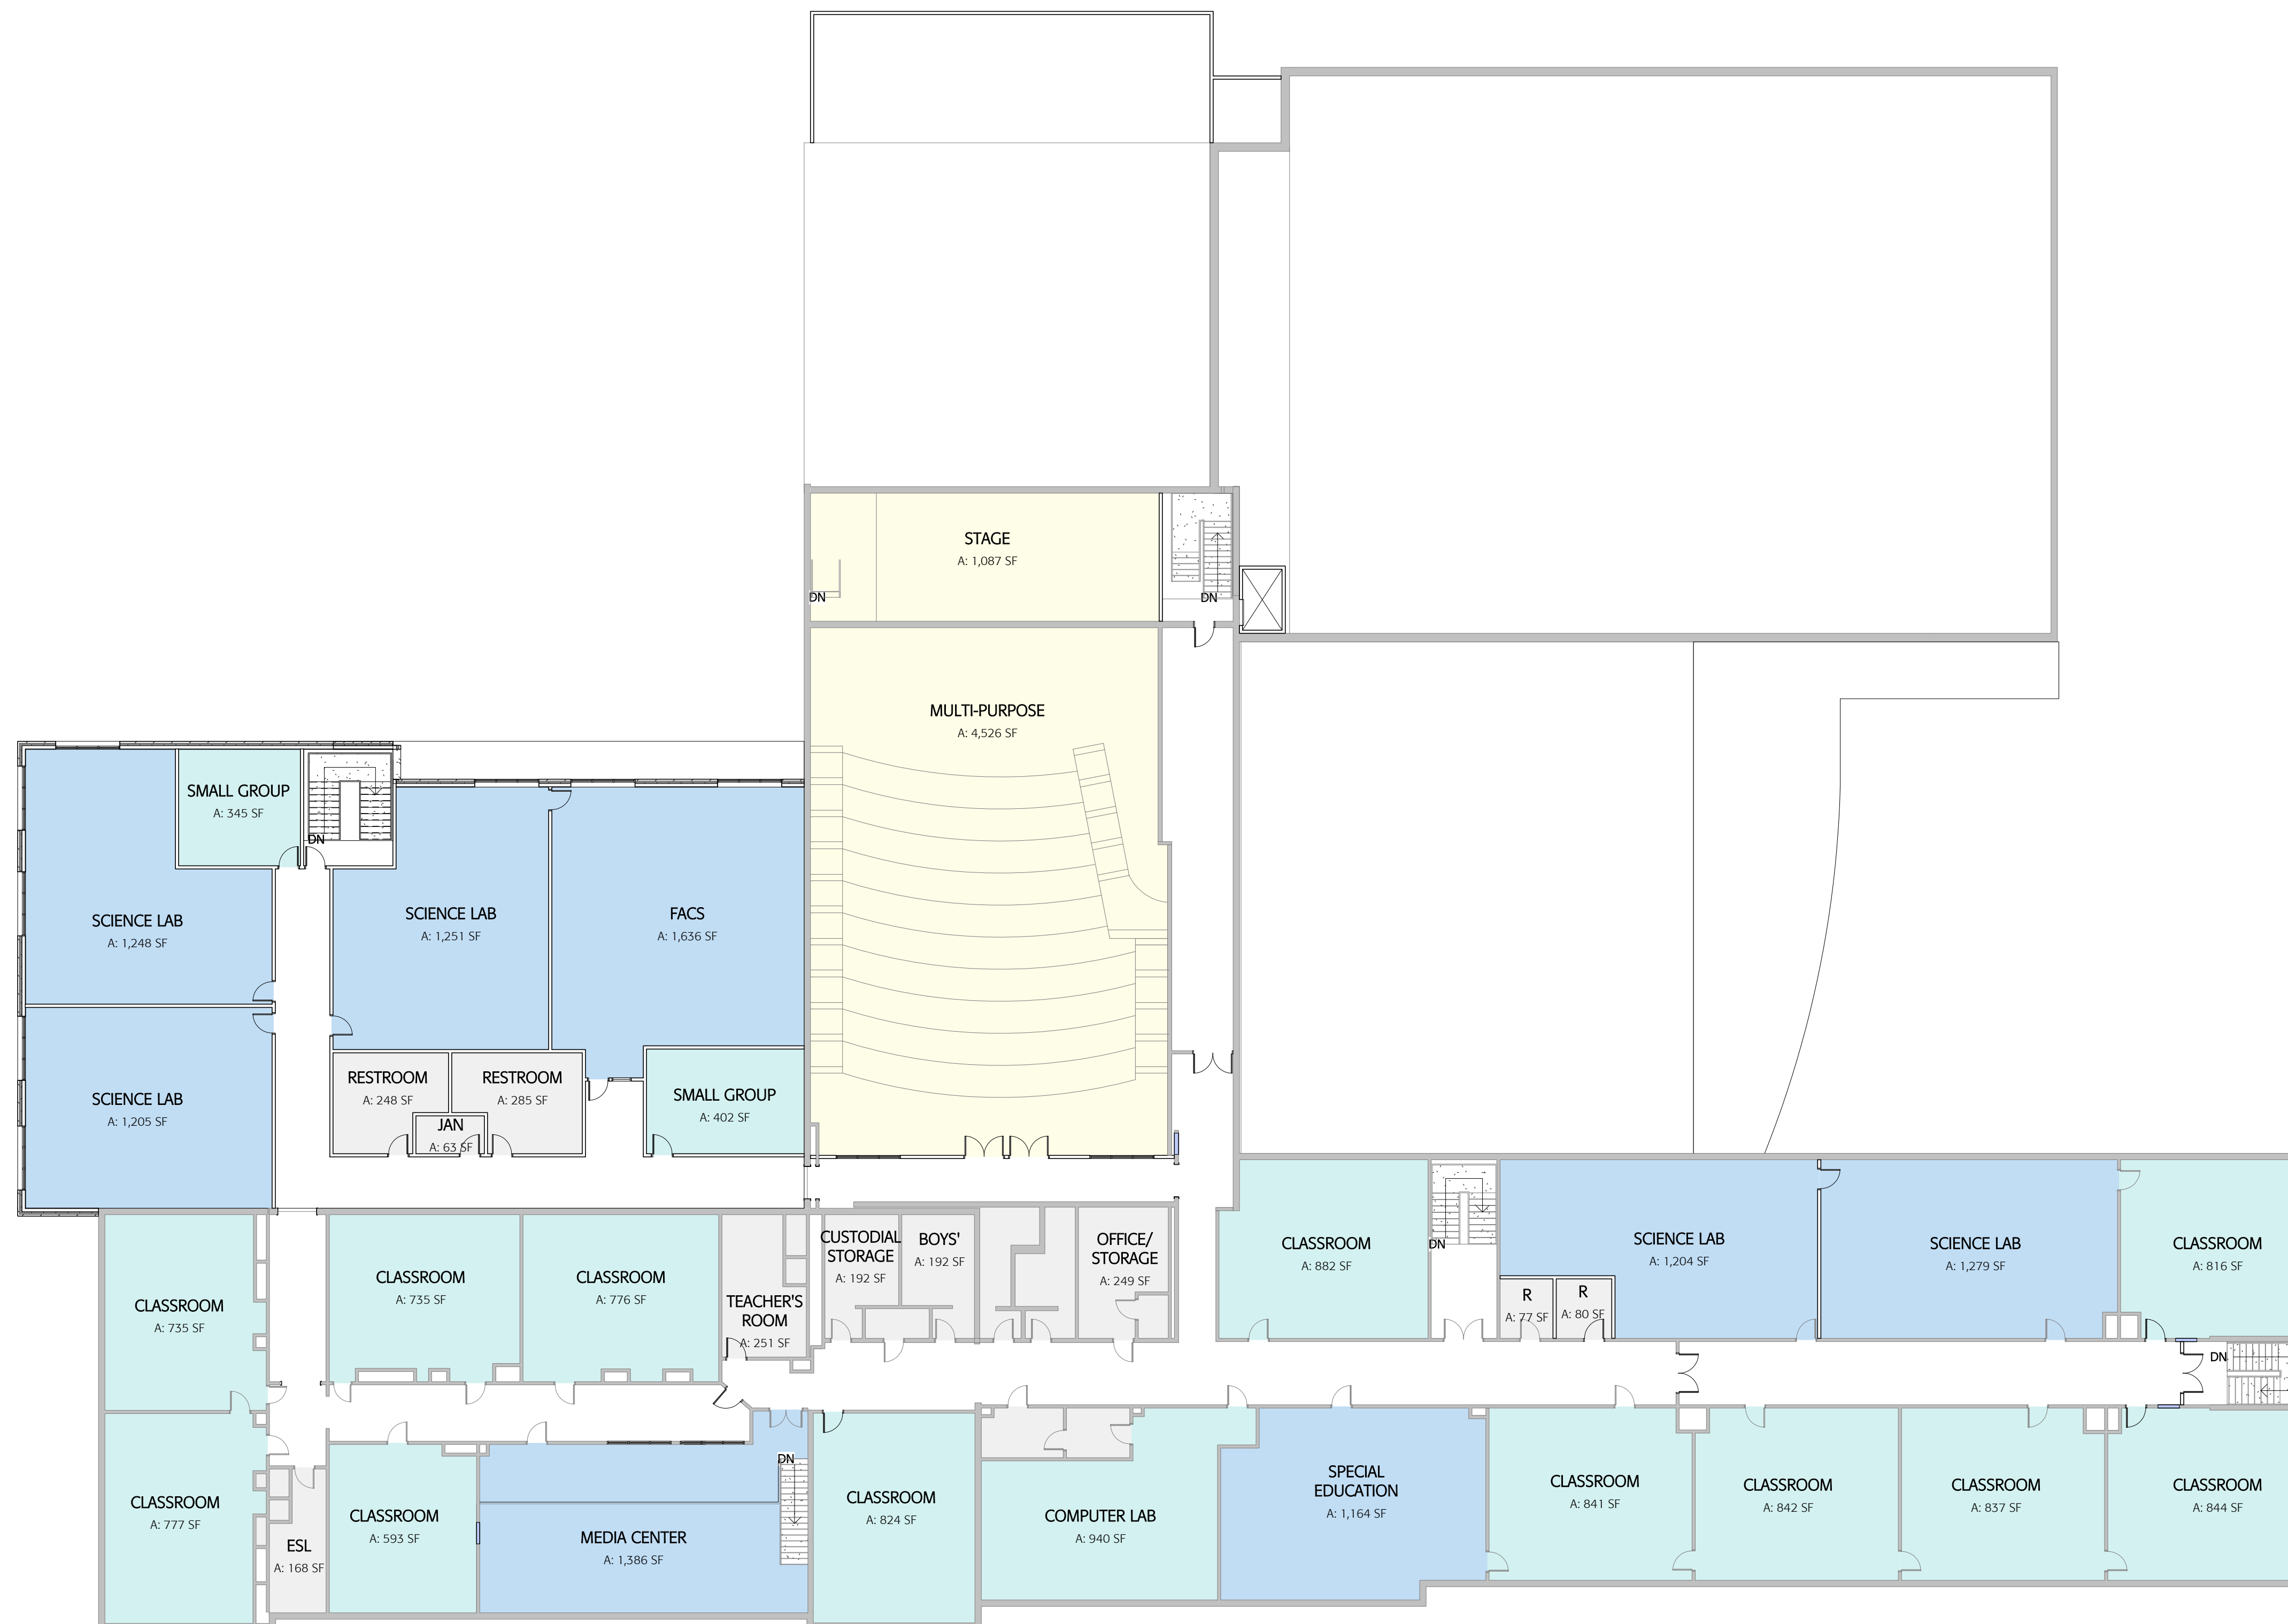

Department Legend

- ASSEMBLY
- CLASSROOM
- SPECIALTY CLASSROOM
- SUPPORT

1 LEVEL 2 - FLOOR PLAN
Scale: 1/16" = 1'-0"

NEWMARKET MIDDLE / HIGH SCHOOL

RENOVATIONS & ADDITION

DECEMBER 29, 2014

