




LASSEL ARCHITECTS


370 MAIN STREET
SOUTH BERWICK, ME 03908
207 384 2049
lasselarchitects.com

UNIT COUNT

FIRST FLOOR	10 UNITS
SECOND FLOOR	11 UNITS
THIRD FLOOR	9 UNITS
TOTAL	30 UNITS

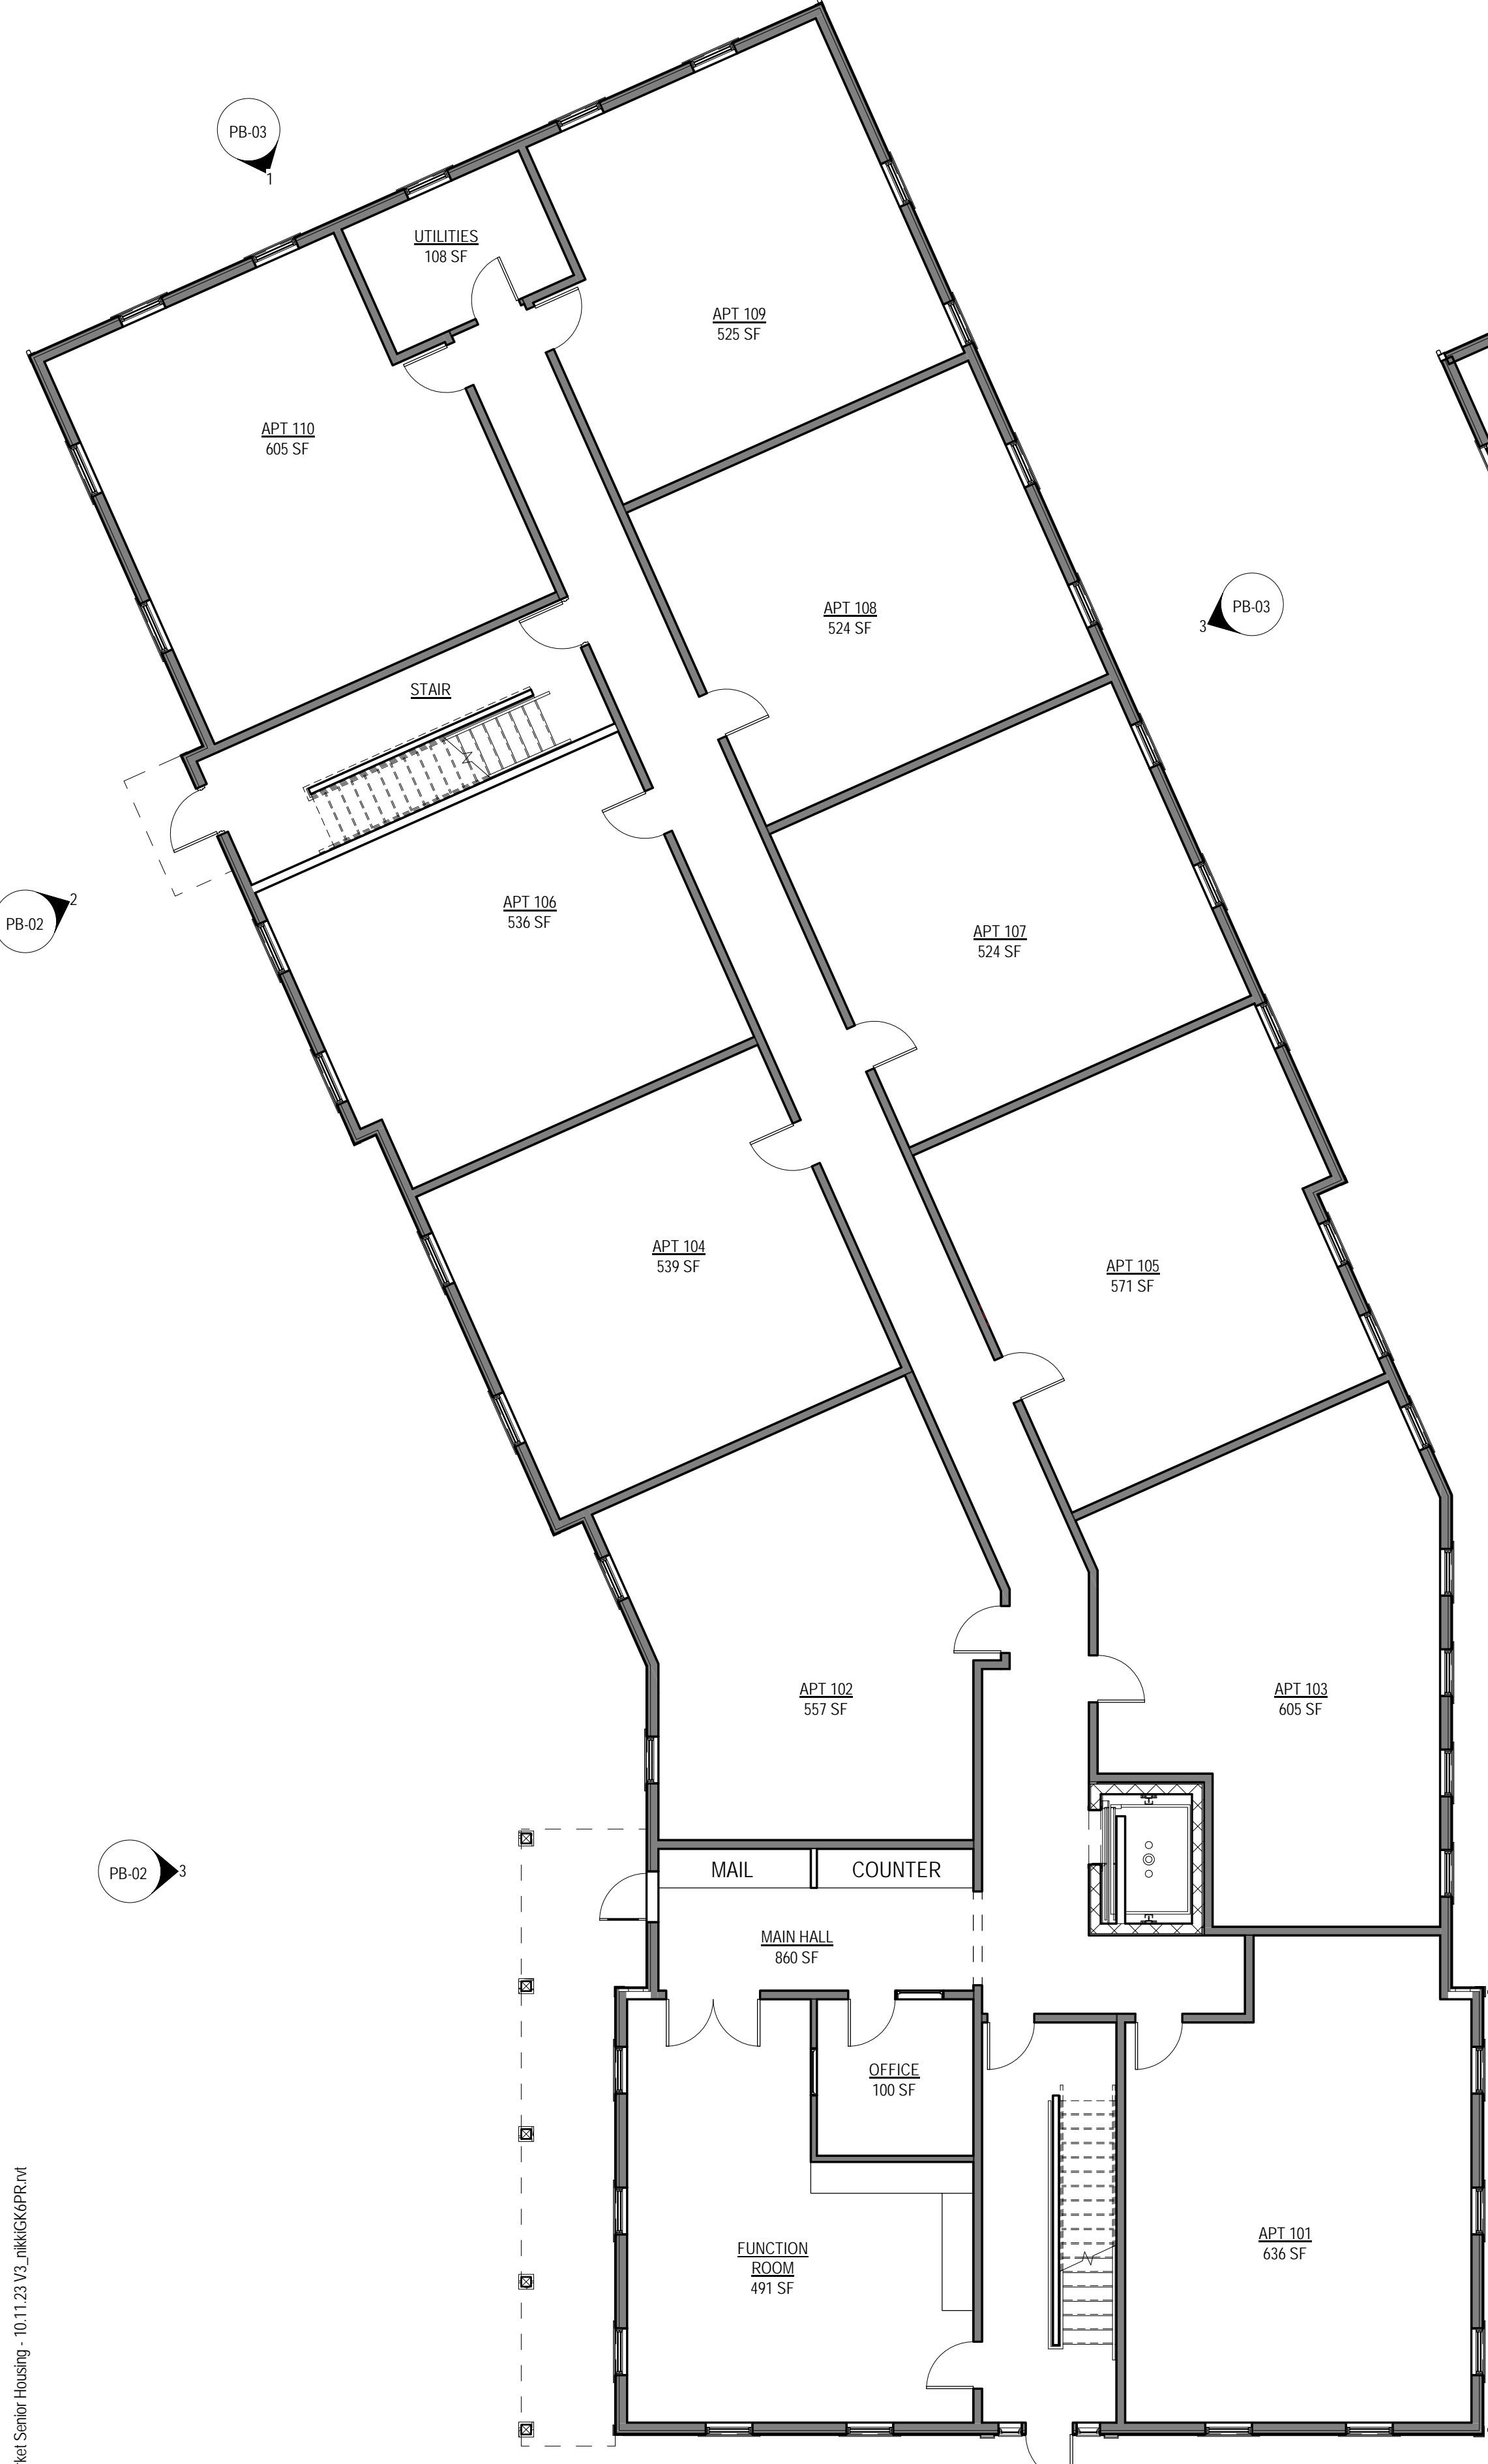

1 FIRST FLOOR PLAN
1/8" = 1'-0"

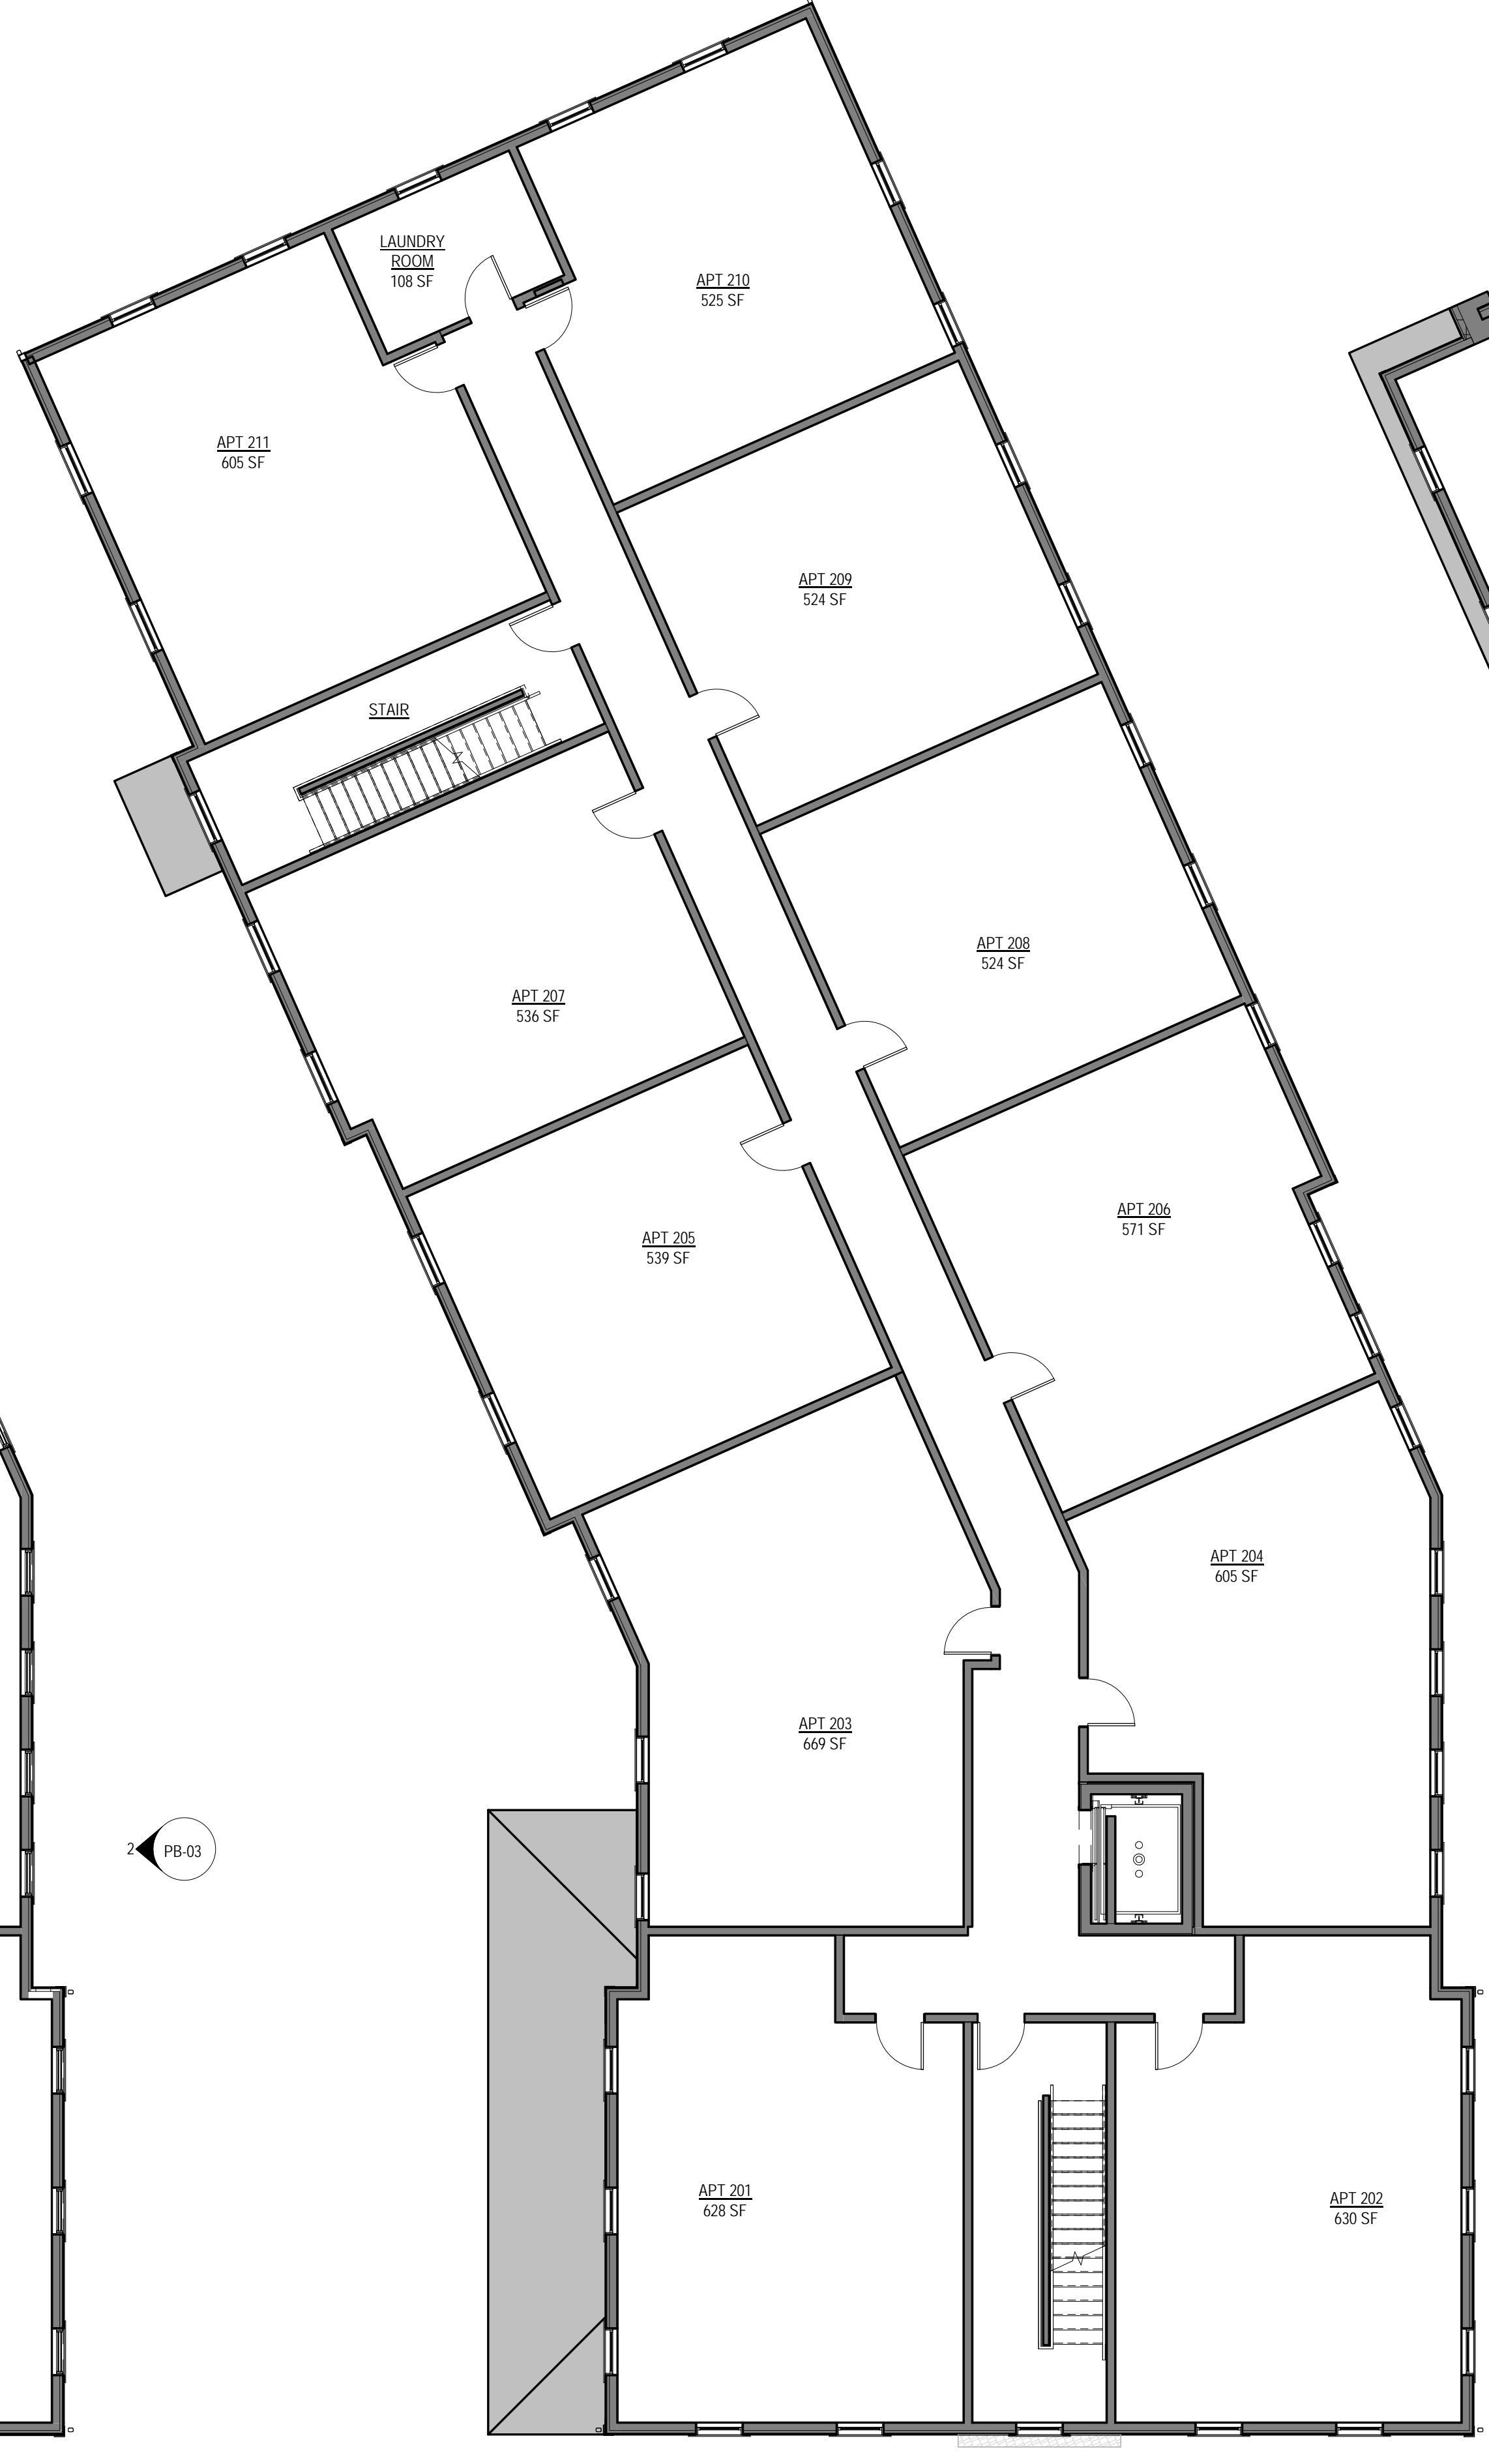


2 SECOND FLOOR PLAN
1/8" = 1'-0"



3 THIRD FLOOR PLAN
1/8" = 1'-0"

CLIENT:
LEMIEUX BUILDERS LLC

PROJECT:
**242 MAIN ST.
NEWMARKET NH**

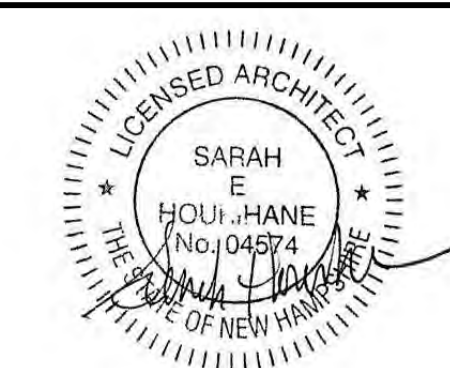

PROJECT NUMBER: 22.25
DATE ISSUED: 10.20.23
PLANNING BOARD: 11.14.23
SCALE: AS NOTED
REVISION:

DRAWING NAME:
FLOOR PLANS

DRAWING NUMBER:

PB-01

C:\Users\NMM\OneDrive\Documents\Newmarket Senior Housing - 10.11.23\2_V2_MKCKGPR.rvt 10/19/2023 1:55:52 PM



LASSEL ARCHITECTS
 370 MAIN STREET
 SOUTH BERWICK, ME 03908
 207 384 2049
 lasselearchitects.com



① SOUTH ELEVATION
 3/16" = 1'-0"



② WEST ELEVATION 1
 3/16" = 1'-0"




③ WEST ELEVATION 2
 3/16" = 1'-0"

CLIENT:
 LEMIEUX BUILDERS LLC

PROJECT:
**242 MAIN ST.
 NEWMARKET NH**

© LASSEL ARCHITECTS 2023
 ALL RIGHTS RESERVED

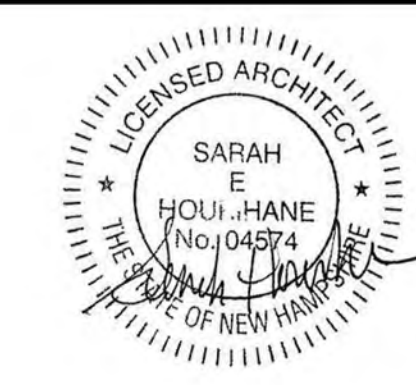

PROJECT NUMBER: 22.25
 DATE ISSUED: 10.20.23
 PLANNING BOARD: 11.14.23
 SCALE: AS NOTED
 REVISION:

DRAWING NAME:
EXTERIOR ELEVATIONS

DRAWING NUMBER:

PB-02

10/19/2023 2:30:36 PM C:\Users\NMA\OneDrive\Documents\Newmarket Senior Housing - 10.11.23\2D_RENDERING\101123_02_PB-02.dwg



LASSEL ARCHITECTS

370 MAIN STREET
SOUTH BERWICK, ME 03908
207 384 2049
lasselarchitects.com



1
① NORTH ELEVATION
3/16" = 1'-0"



2
② EAST ELEVATION
3/16" = 1'-0"


2



3
③ EAST ELEVATION 1
3/16" = 1'-0"

CLIENT:
LEMIEUX BUILDERS LLC

PROJECT:
**242 MAIN ST.
NEWMARKET NH**

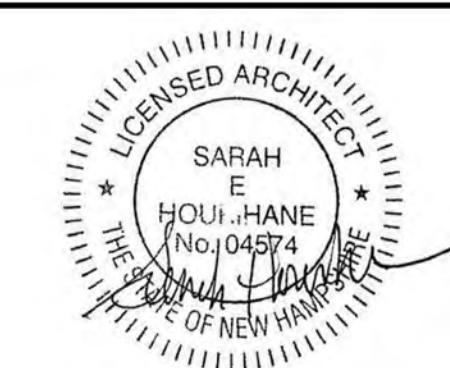

PROJECT NUMBER: 22.25
DATE ISSUED: 10.20.23
PLANNING BOARD: 11.14.23
SCALE: AS NOTED
REVISION:

DRAWING NAME:
EXTERIOR ELEVATIONS


DRAWING NUMBER:

PB-03



LASSEL ARCHITECTS


370 MAIN STREET
SOUTH BERWICK, ME 03908
207 384 2049
lasselarchitects.com

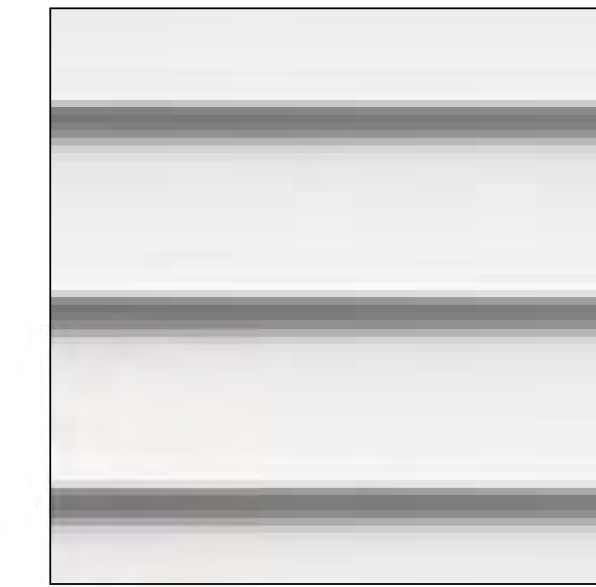

① NORTH ELEVATION - MAIN HOUSE
1/2" = 1'-0"

CLIENT:
LEMIEUX BUILDERS LLC

PROJECT:
**242 MAIN ST.
NEWMARKET NH**

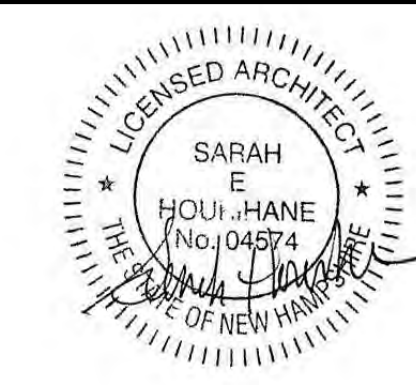

PROJECT NUMBER:	22.25
DATE ISSUED:	10.20.23
PLANNING BOARD:	11.14.23
SCALE:	AS NOTED
REVISION:	




DRAWING NAME:
**MAIN HOUSE - EXTERIOR
FINISH BOARD**

DRAWING NUMBER:
PB-04




LASSEL ARCHITECTS

370 MAIN STREET
SOUTH BERWICK, ME 03908
207 384 2049
lasselarchitects.com

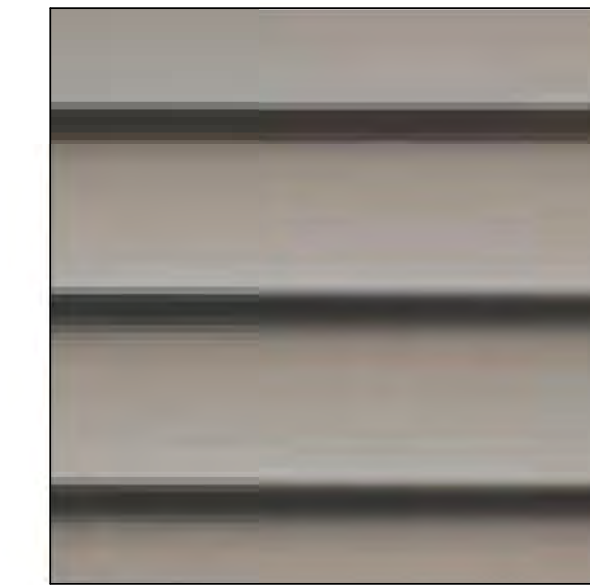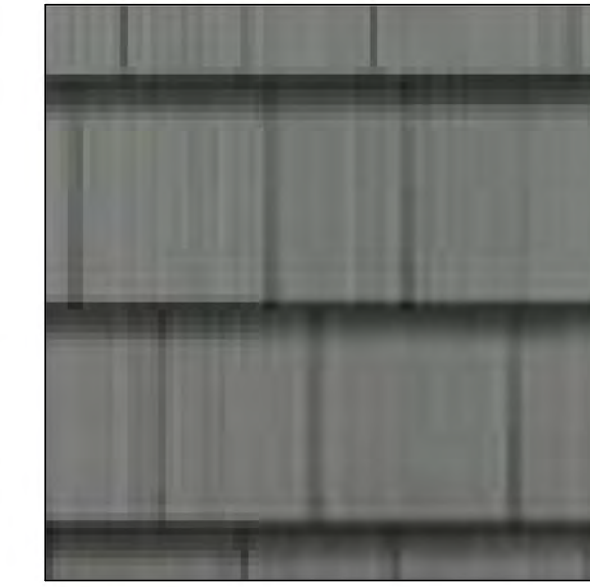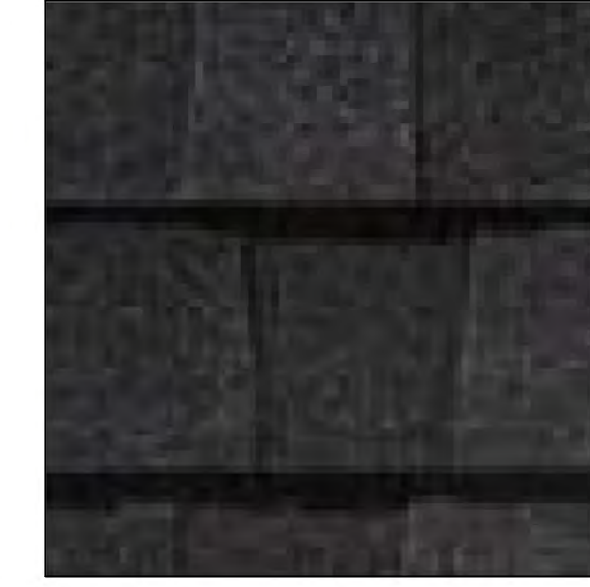

CLIENT:
LEMIEUX BUILDERS LLC

PROJECT:
**242 MAIN ST.
NEWMARKET NH**

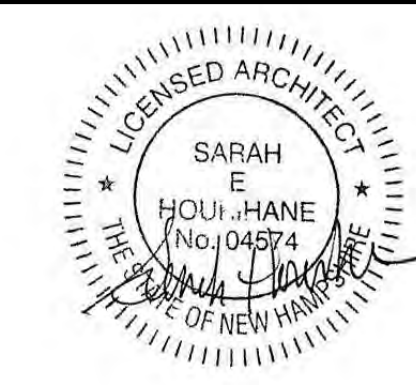

PROJECT NUMBER: 22.25

DATE ISSUED: 10.20.23

PLANNING BOARD: 11.14.23

SCALE: AS NOTED

REVISION:

DRAWING NAME:
**CONNECTOR - EXTERIOR
FINISH BOARD**


DRAWING NUMBER:

PB-05



CLIENT:
LEMIEUX BUILDERS LLC

PROJECT:
242 MAIN ST.
NEWMARKET NH

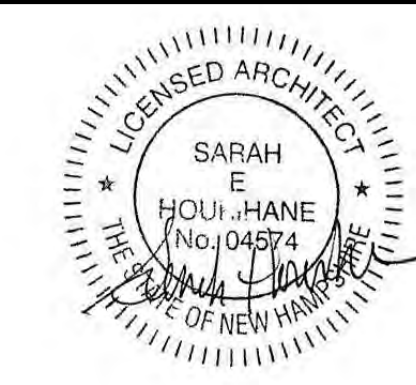

PROJECT NUMBER: 22.25
DATE ISSUED: 10.20.23
PLANNING BOARD: 11.14.23
SCALE: AS NOTED
REVISION:

DRAWING NAME:
ADDITION - EXTERIOR FINISH
BOARD
DRAWING NUMBER:

PB-06



LASSEL
ARCHITECTS


370 MAIN STREET
SOUTH BERWICK, ME 03908
207 384 2049
lasselarchitects.com



WEST VIEW FROM MAIN ST.
OPTION 1

CLIENT:
LEMIEUX BUILDERS LLC

PROJECT:
242 MAIN ST.
NEWMARKET NH

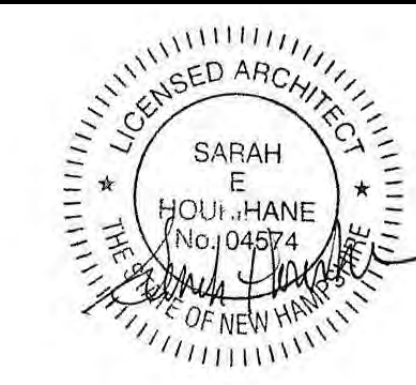

PROJECT NUMBER: 22.25
DATE ISSUED: 10.20.23
PLANNING BOARD: 11.14.23
SCALE: AS NOTED
REVISION:

DRAWING NAME:
RENDERING - OPTION 1

DRAWING NUMBER:

PB-07



LASSEL
ARCHITECTS

370 MAIN STREET
SOUTH BERWICK, ME 03908
207 384 2049
lasselarchitects.com




TANGRAM 3DS

EAST VIEW FROM MAIN ST.
OPTION 1

CLIENT:
LEMIEUX BUILDERS LLC

PROJECT:
**242 MAIN ST.
NEWMARKET NH**

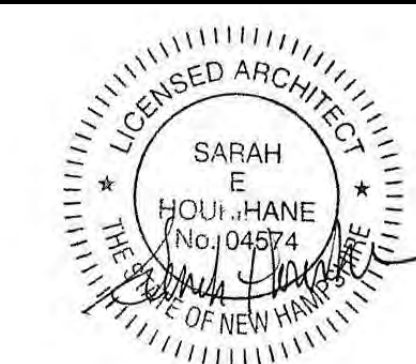

PROJECT NUMBER: 22.25
DATE ISSUED: 10.20.23
PLANNING BOARD: 11.14.23
SCALE: AS NOTED
REVISION:

DRAWING NAME:
RENDERING - OPTION 1

DRAWING NUMBER:

PB-08



LASSEL
ARCHITECTS

370 MAIN STREET
SOUTH BERWICK, ME 03908
207 384 2049
lasselarchitects.com




TANGRAM 3DS

WEST VIEW FROM MAIN ST.
OPTION 2

CLIENT:
LEMIEUX BUILDERS LLC

PROJECT:
242 MAIN ST.
NEWMARKET NH

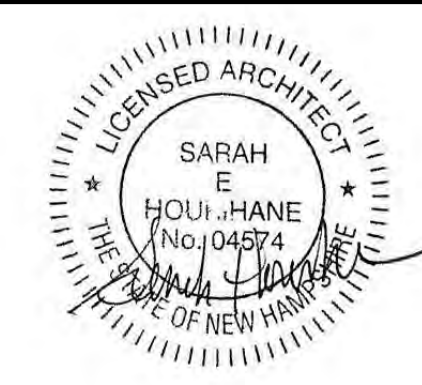

PROJECT NUMBER: 22.25
DATE: ISSUED: 10.20.23
10/19/23
SCALE: AS NOTED
REVISION:

DRAWING NAME:
RENDERING - OPTION 2

DRAWING NUMBER:

PB-09



LASSEL
ARCHITECTS

370 MAIN STREET
SOUTH BERWICK, ME 03908
207 384 2049
lasselarchitects.com




TANGRAM 3DS

EAST VIEW FROM MAIN ST.

CLIENT:
LEMIEUX BUILDERS LLC

PROJECT:
**242 MAIN ST.
NEWMARKET NH**

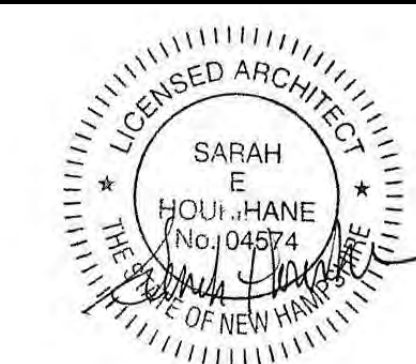

PROJECT NUMBER: 22.25
DATE ISSUED: 10.20.23
10/19/23
SCALE: AS NOTED
REVISION:

DRAWING NAME:
RENDERING - OPTION 2

DRAWING NUMBER:

PB-10